



2ND AND 3RD FL LIFE SAFETY PLANS SIM  
2ND AND 3RD FLOOR KEYPLANS SIM  
**A1-03** FIRST FL LIFE SAFETY PLAN  
FIRST FLOOR KEYPLAN  
SCALE: 1/16" = 1' - 0"

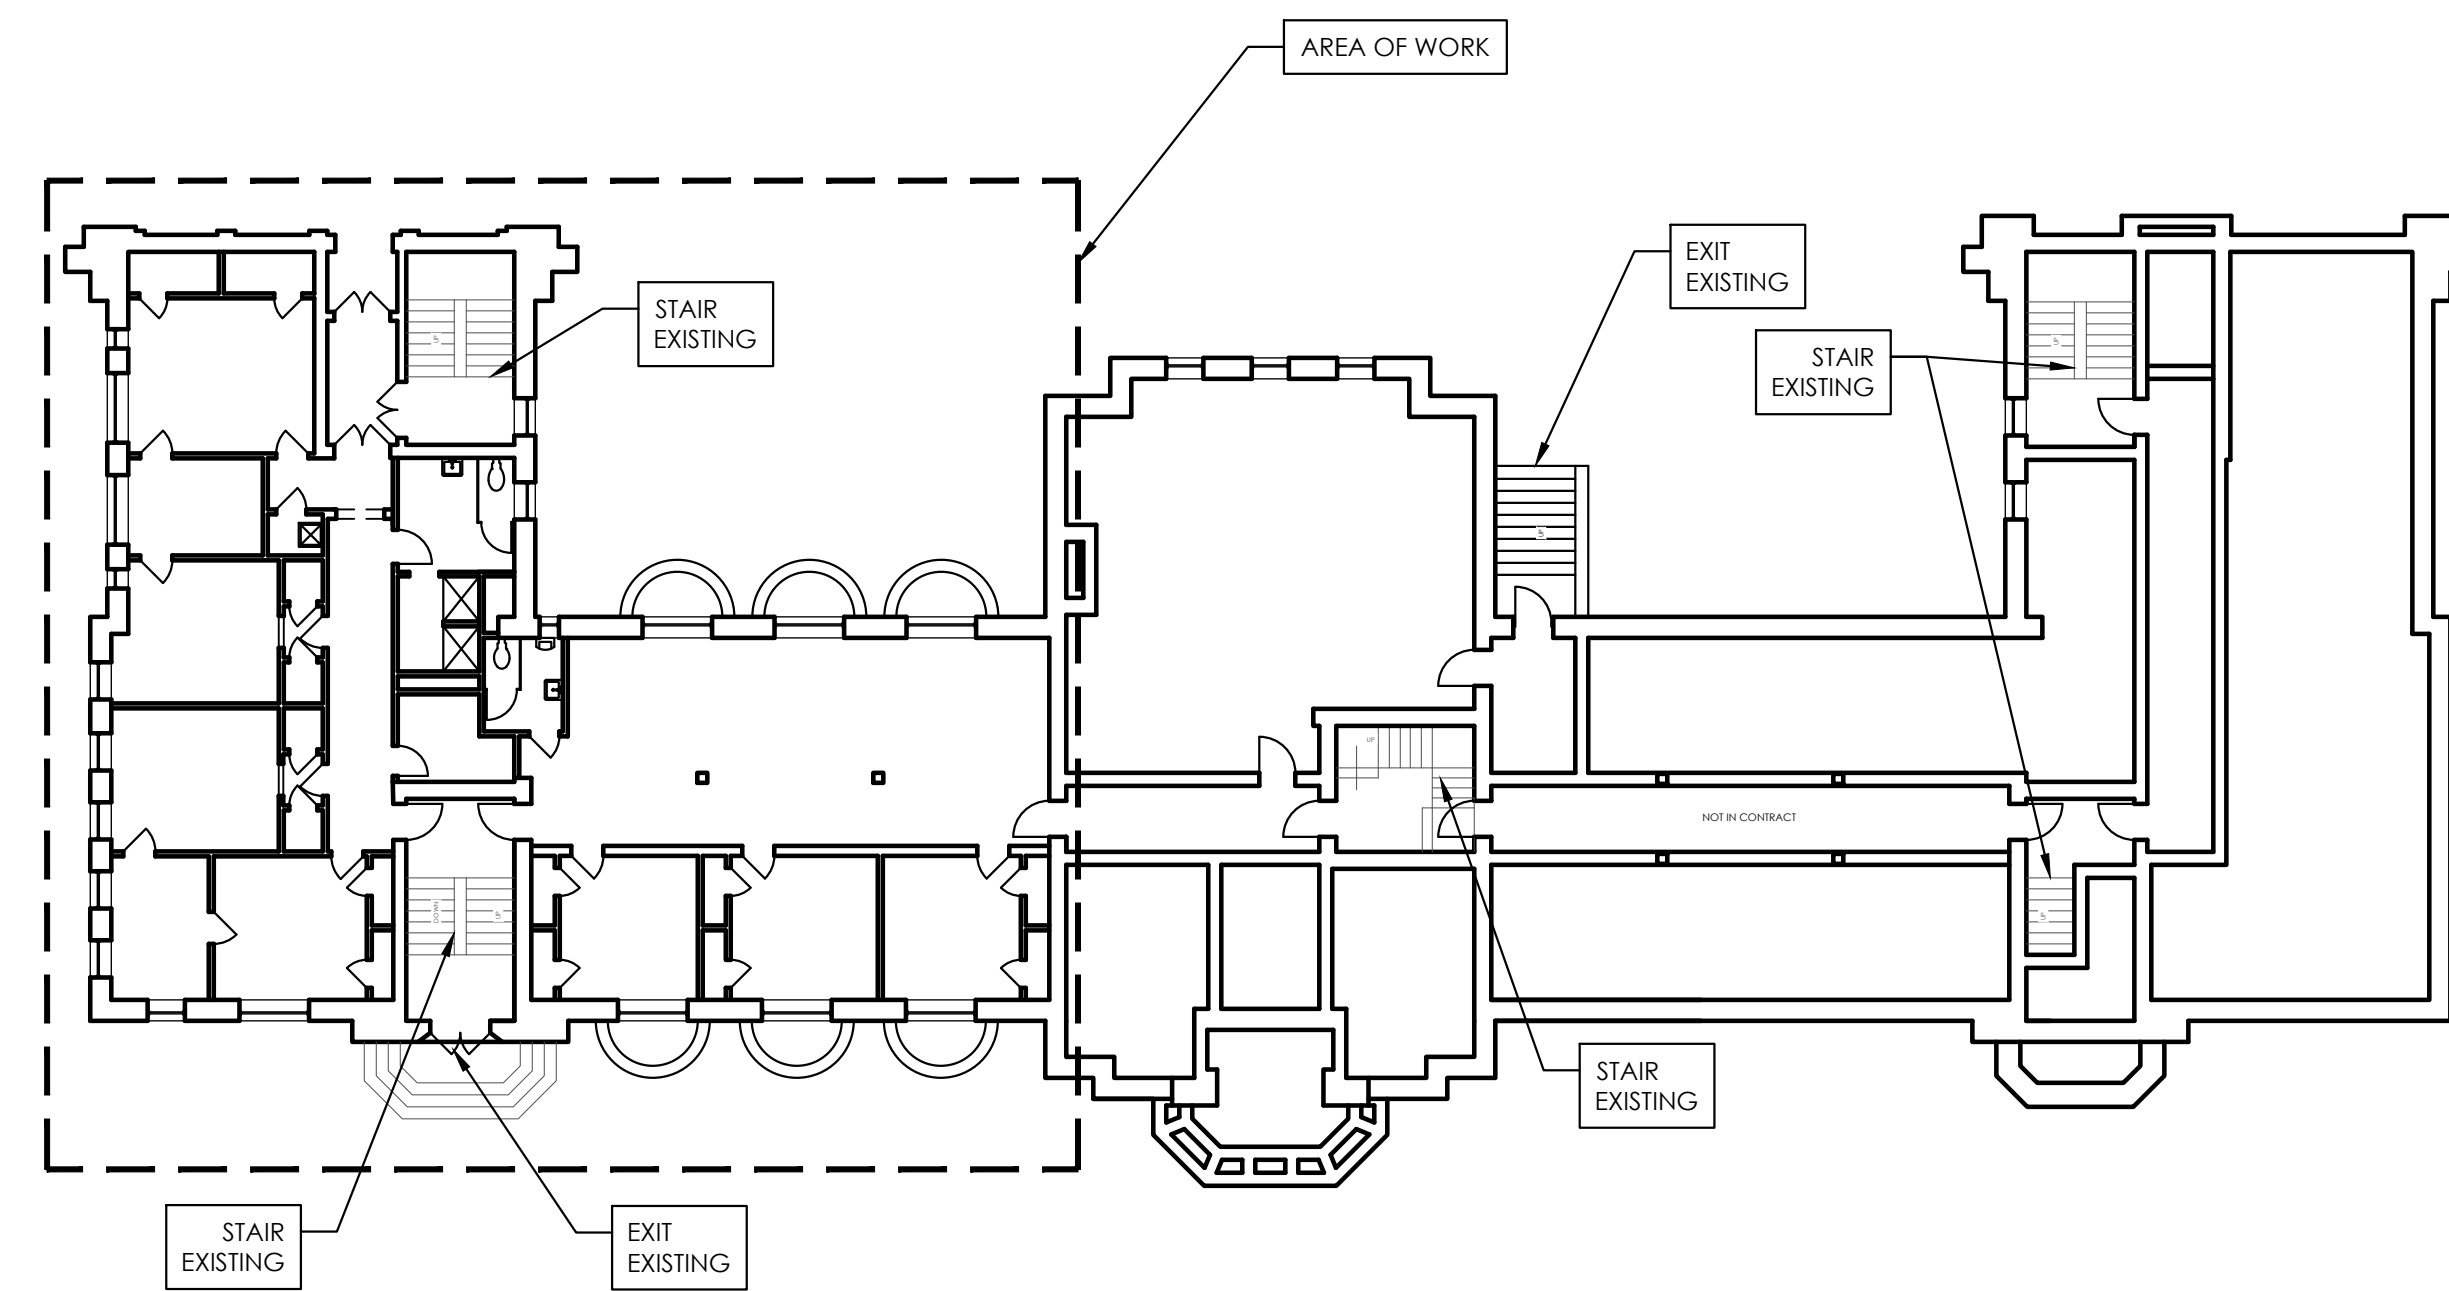


**A1-01** GROUND FL LIFE SAFETY PLAN  
GROUND FLOOR KEYPLAN  
SCALE: 1/16" = 1' - 0"

**LIFE SAFETY NOTES:**

1. THE SCOPE OF WORK FOR THIS PROJECT IS MECH EQUIPMENT AND LIGHT FIXTURE REPLACEMENT ONLY.
2. THERE IS NO CHANGE IN THE NUMBER OF OCCUPANTS OR IN CHANGE OF USE.
3. ALL EXITS, EXIT ACCESS, PATH OF EGRESS TRAVEL, AND TRAVEL DISTANCE ARE EXISTING.

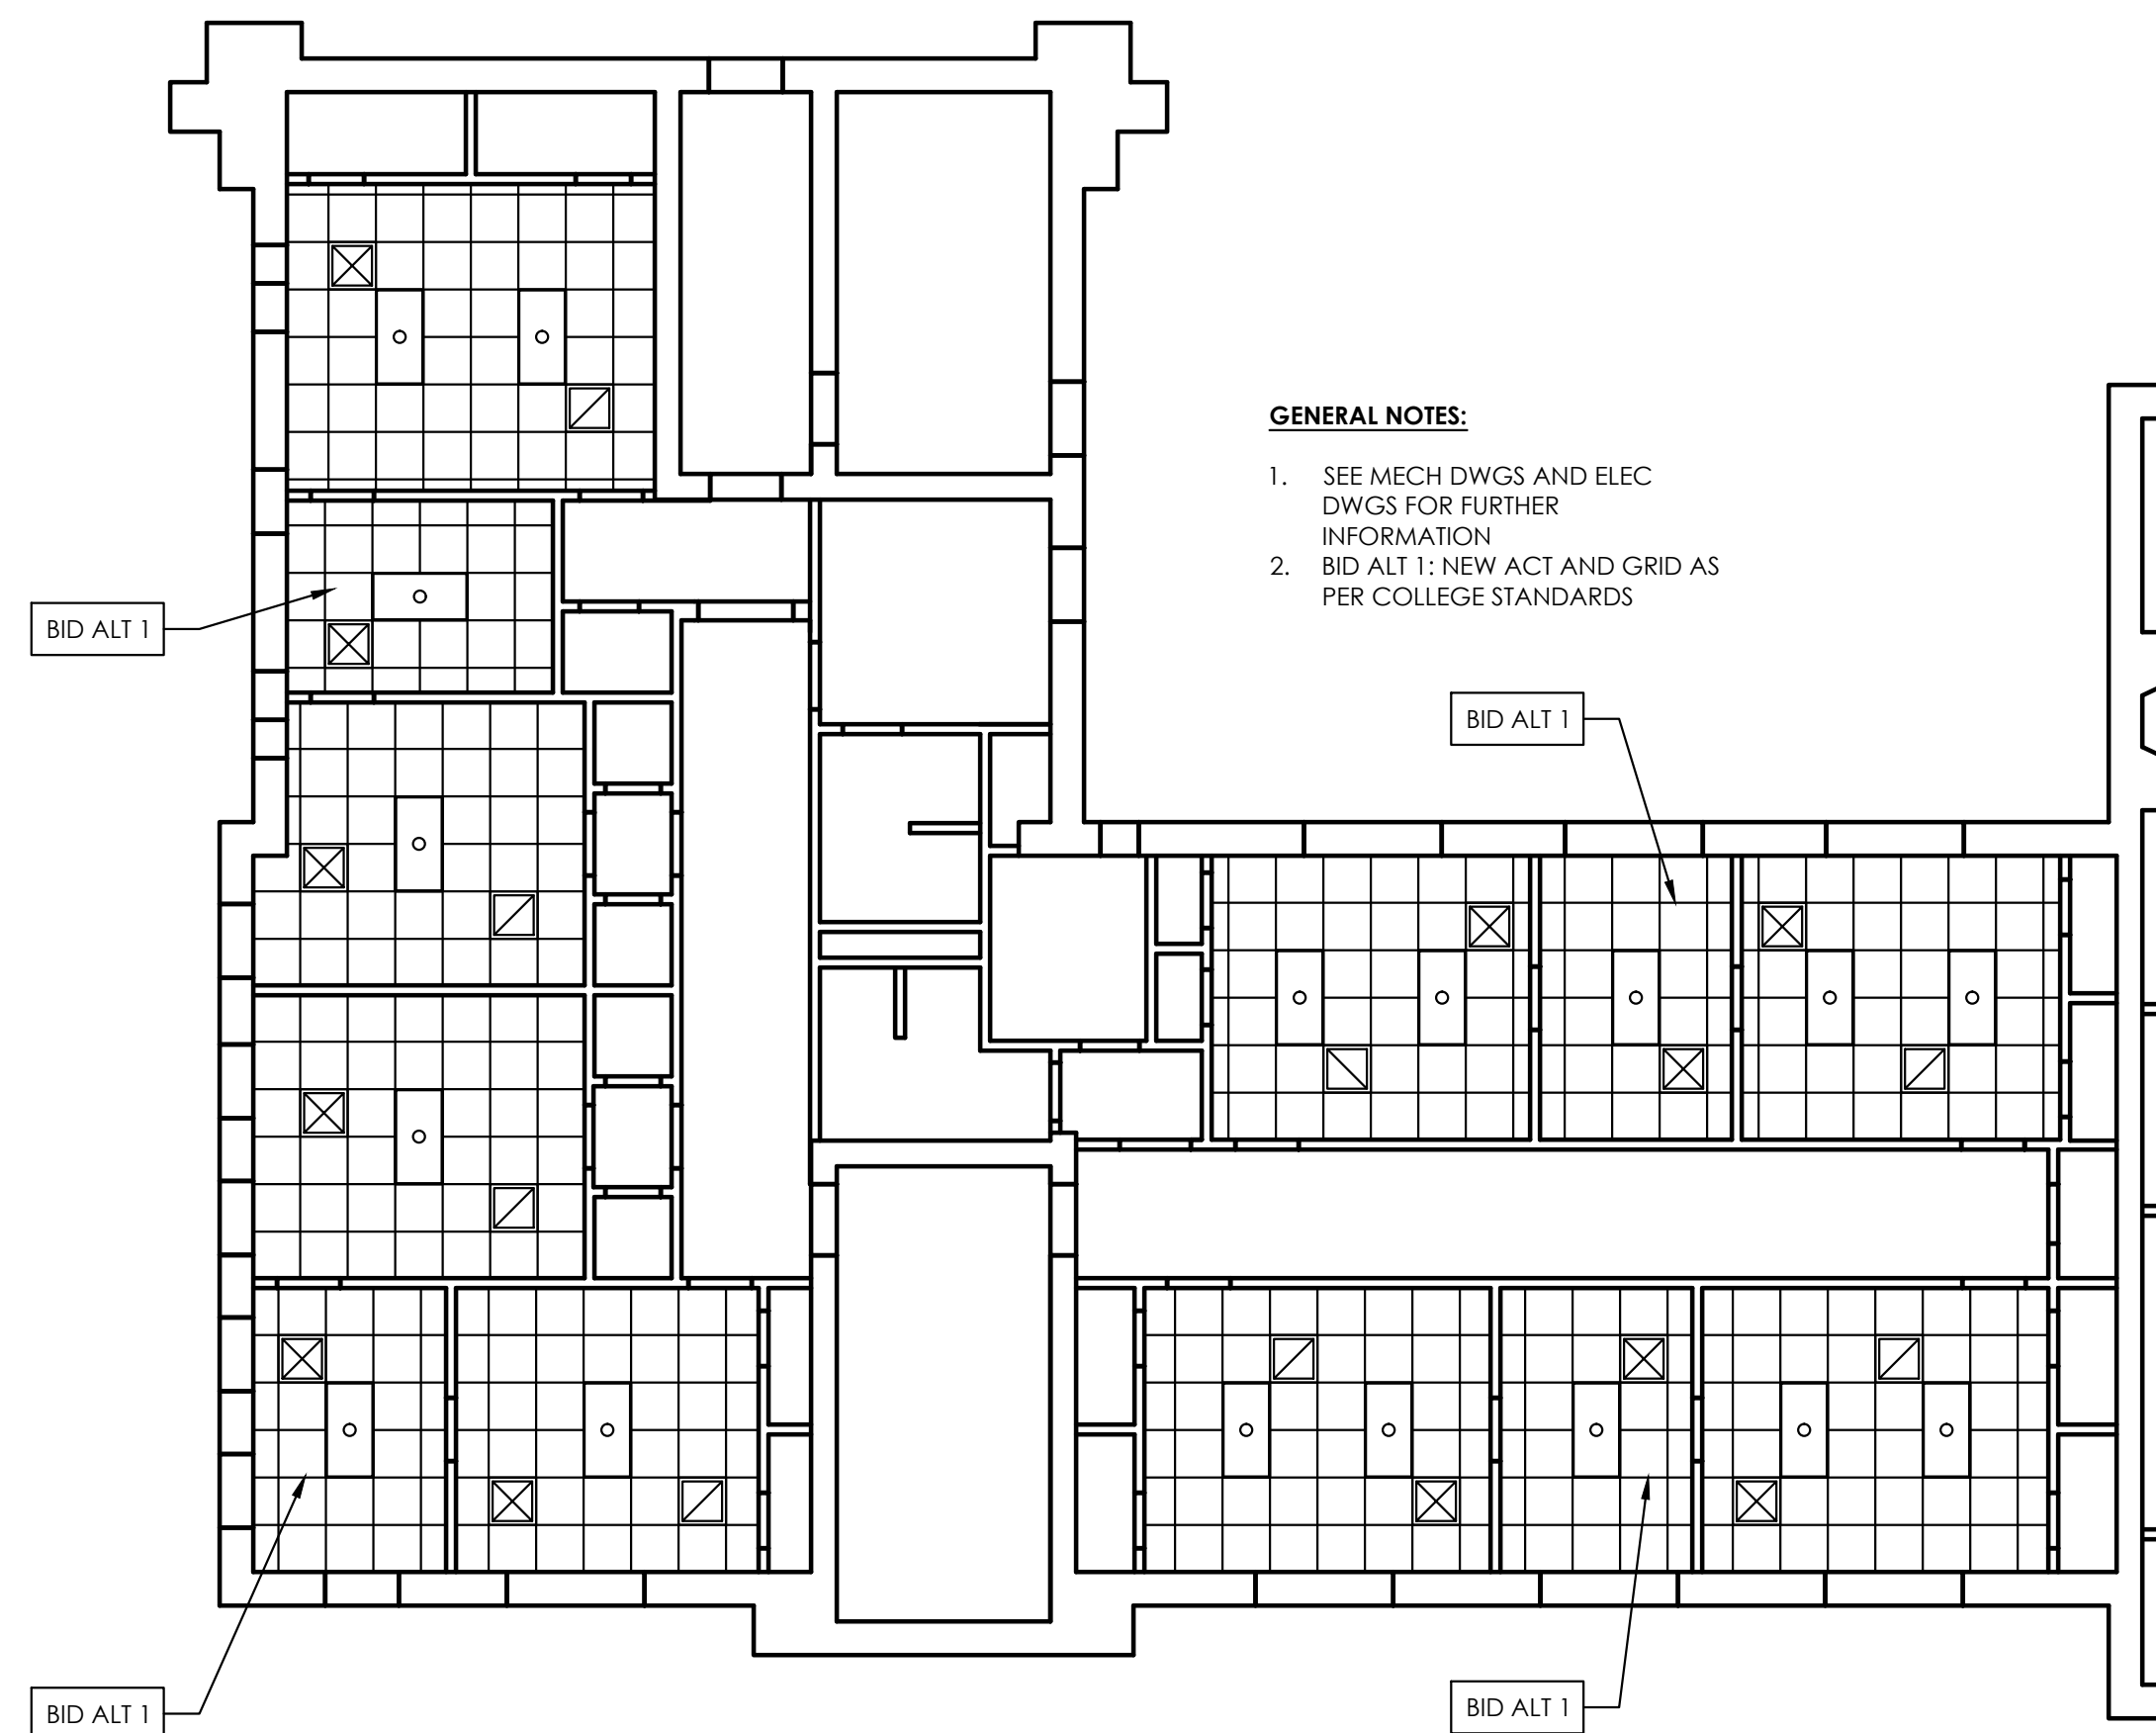

**A1-04** 2ND AND 3RD FLOOR RCP SIM  
FIRST FLOOR RCP  
SCALE: 1/8" = 1' - 0"

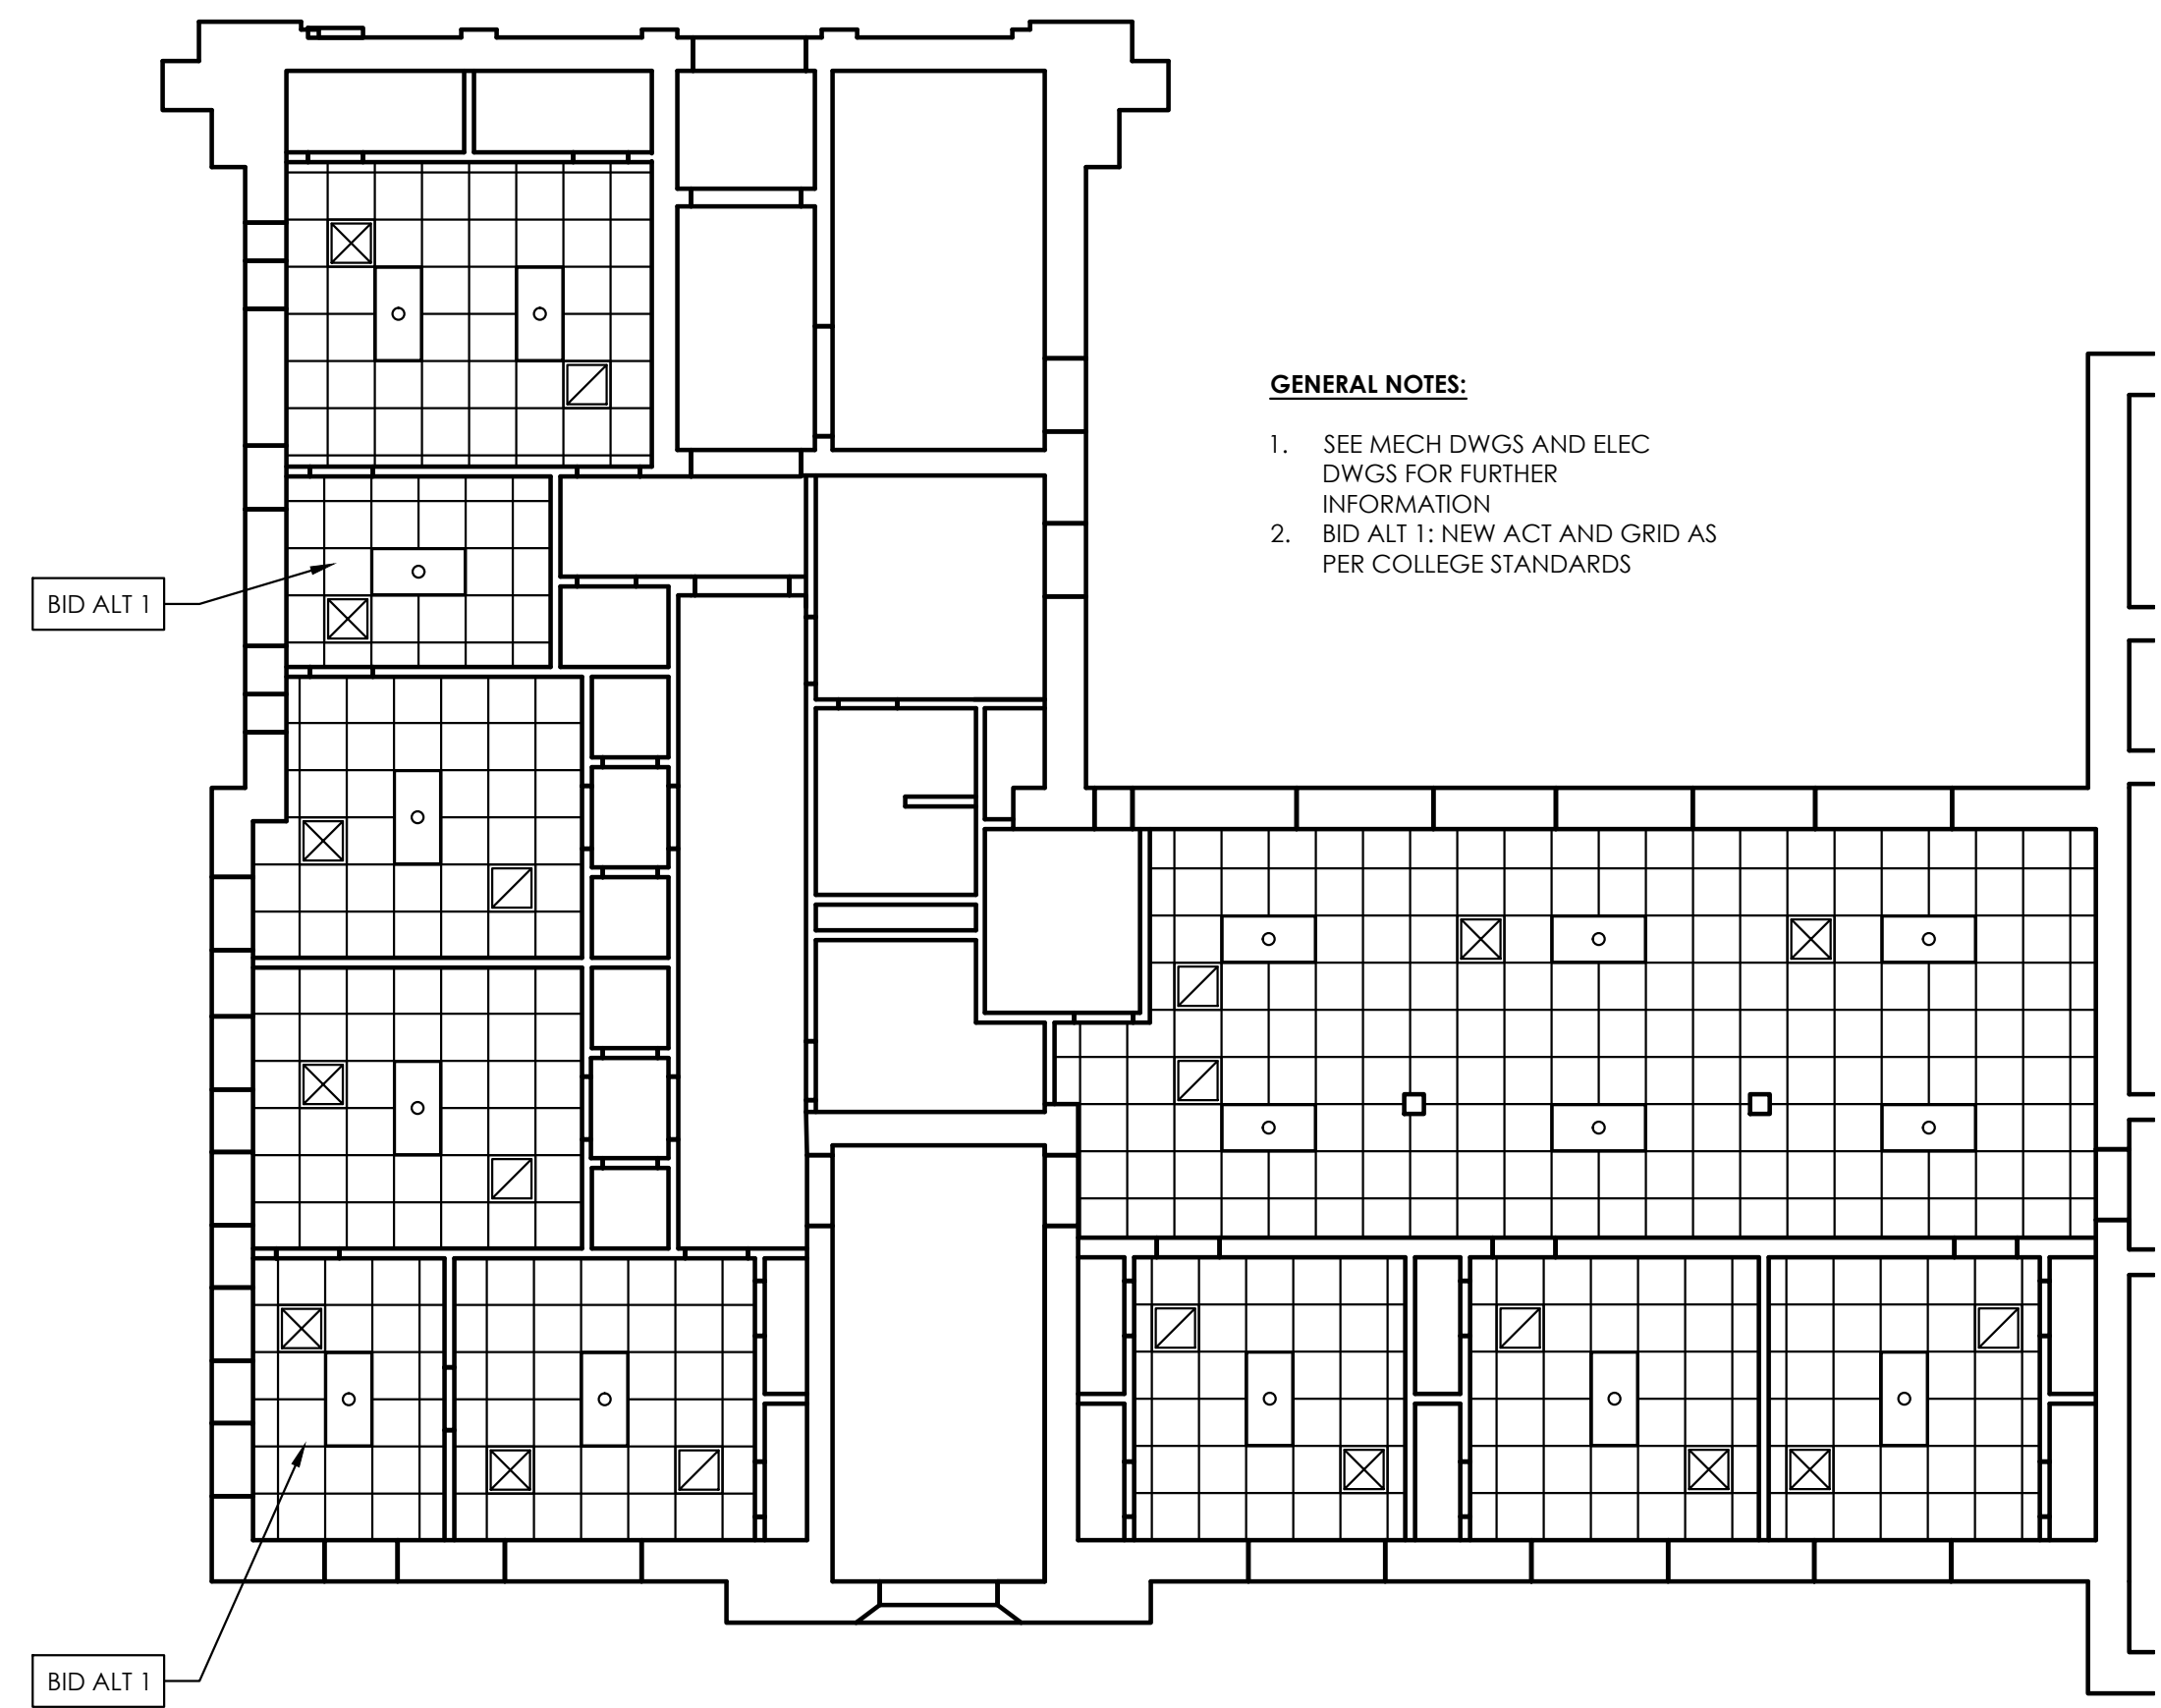

**A1-02** GROUND FLOOR RCP  
SCALE: 1/8" = 1' - 0"

**GENERAL NOTES:**

1. SEE MECH DWGS AND ELEC DWGS FOR FURTHER INFORMATION
2. BID ALT 1: NEW ACT AND GRID AS PER COLLEGE STANDARDS

**GENERAL NOTES:**

1. SEE MECH DWGS AND ELEC DWGS FOR FURTHER INFORMATION
2. BID ALT 1: NEW ACT AND GRID AS PER COLLEGE STANDARDS

LIFE SAFETY,  
KEY PLAN &  
RCP  
NOT FOR CONSTRUCTION

CATAWBA  
COLLEGE  
HVAC  
RENOVATION  
SALISBURY, NC

DRAWN BY: EKT  
CHECKED BY: DRB  
DATE: 03.21.17  
PROJECT #: 1716

SHEET NUMBER  
**A1**  
OF: -